



GROUND FLOOR

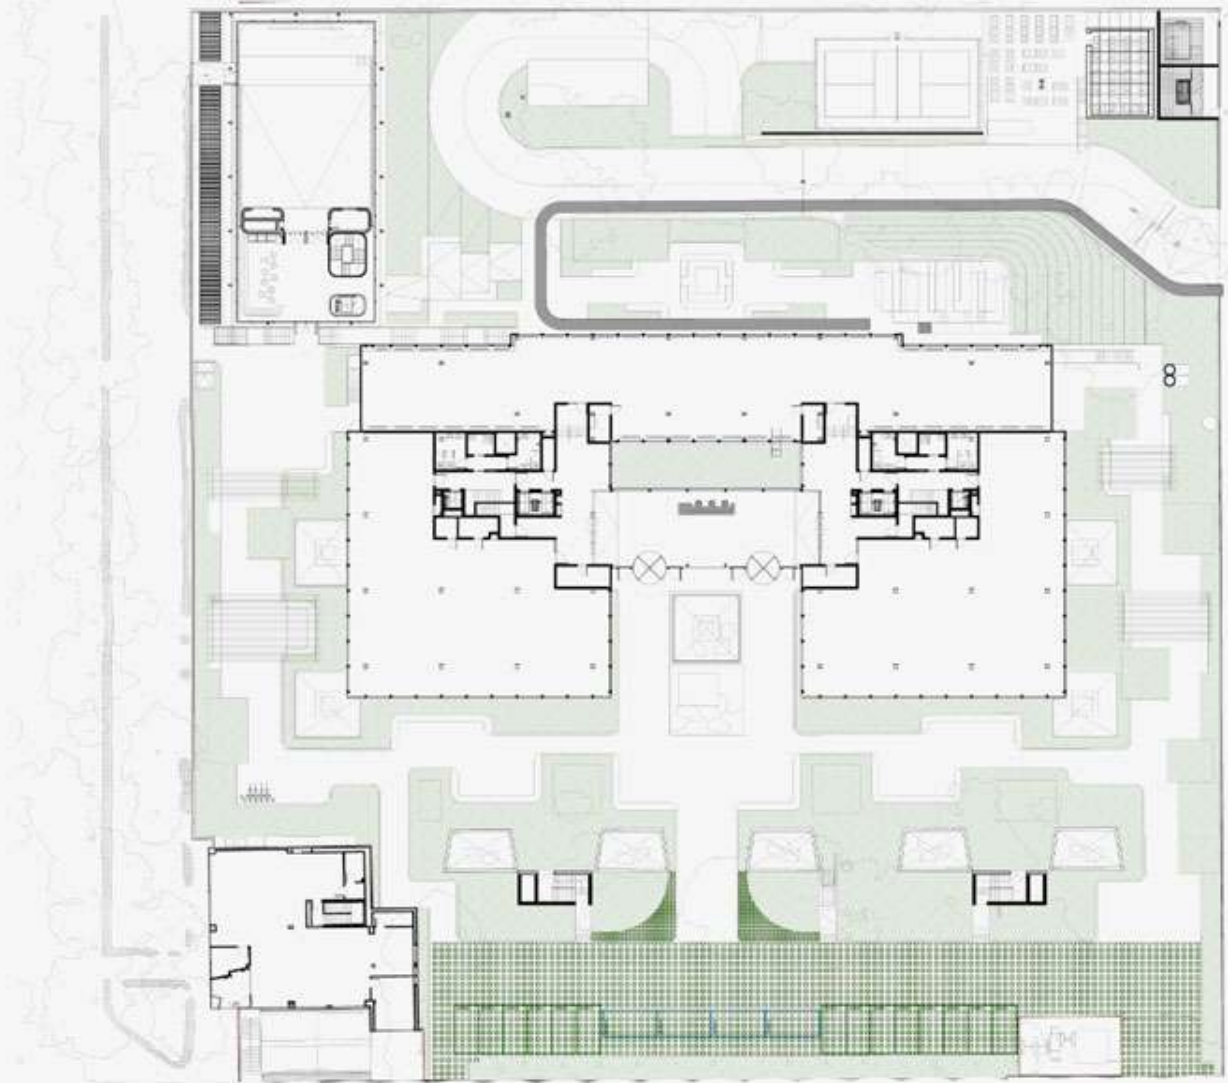

STANDARD FLOORPLATE

Main building

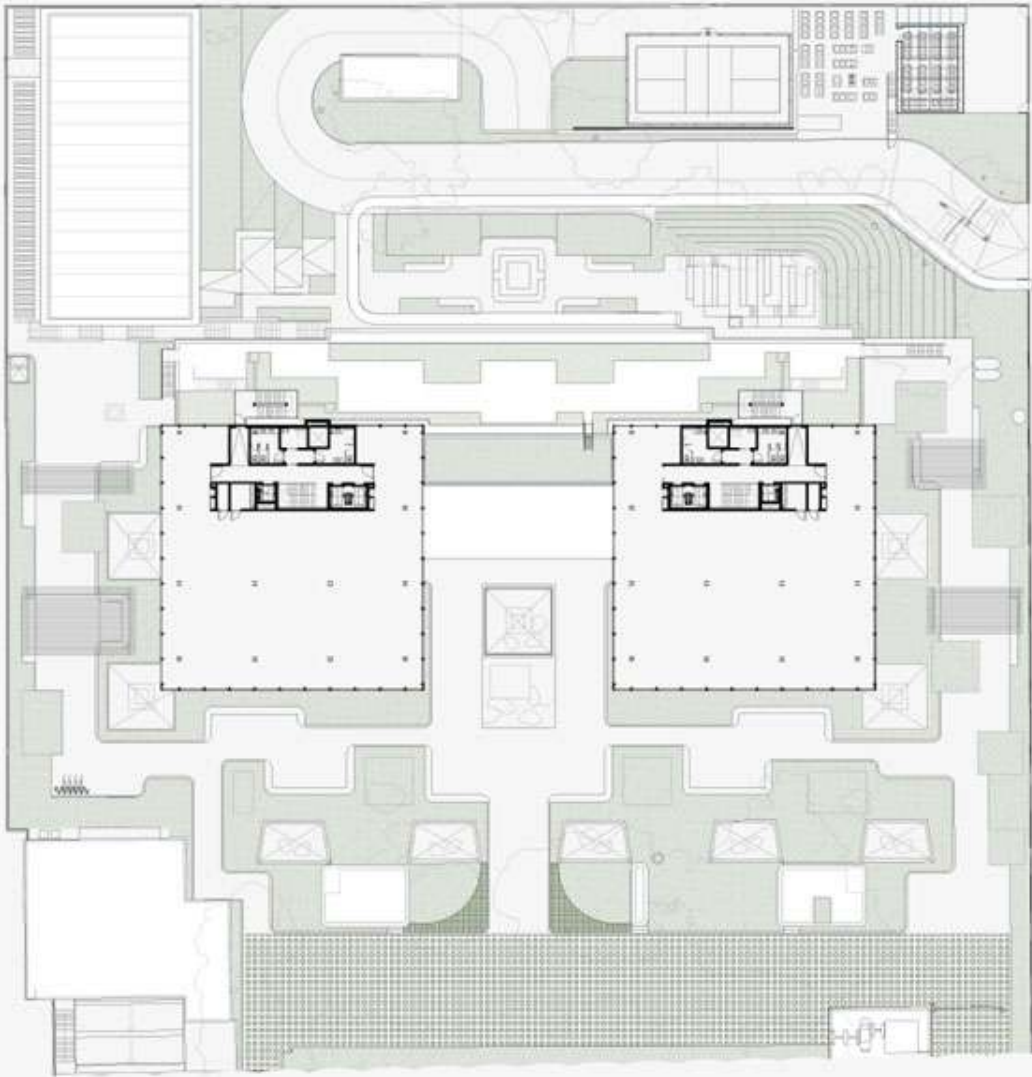

STANDARD OFFICE FLOORPLATE

Test-Fit


Total workstation
capacity: 56 ppl

- Collaboration space
- Meeting rooms
- Office and service area
- Open workspace

Meeting and
collaboration
rooms

Offices and
service area

Open workspace

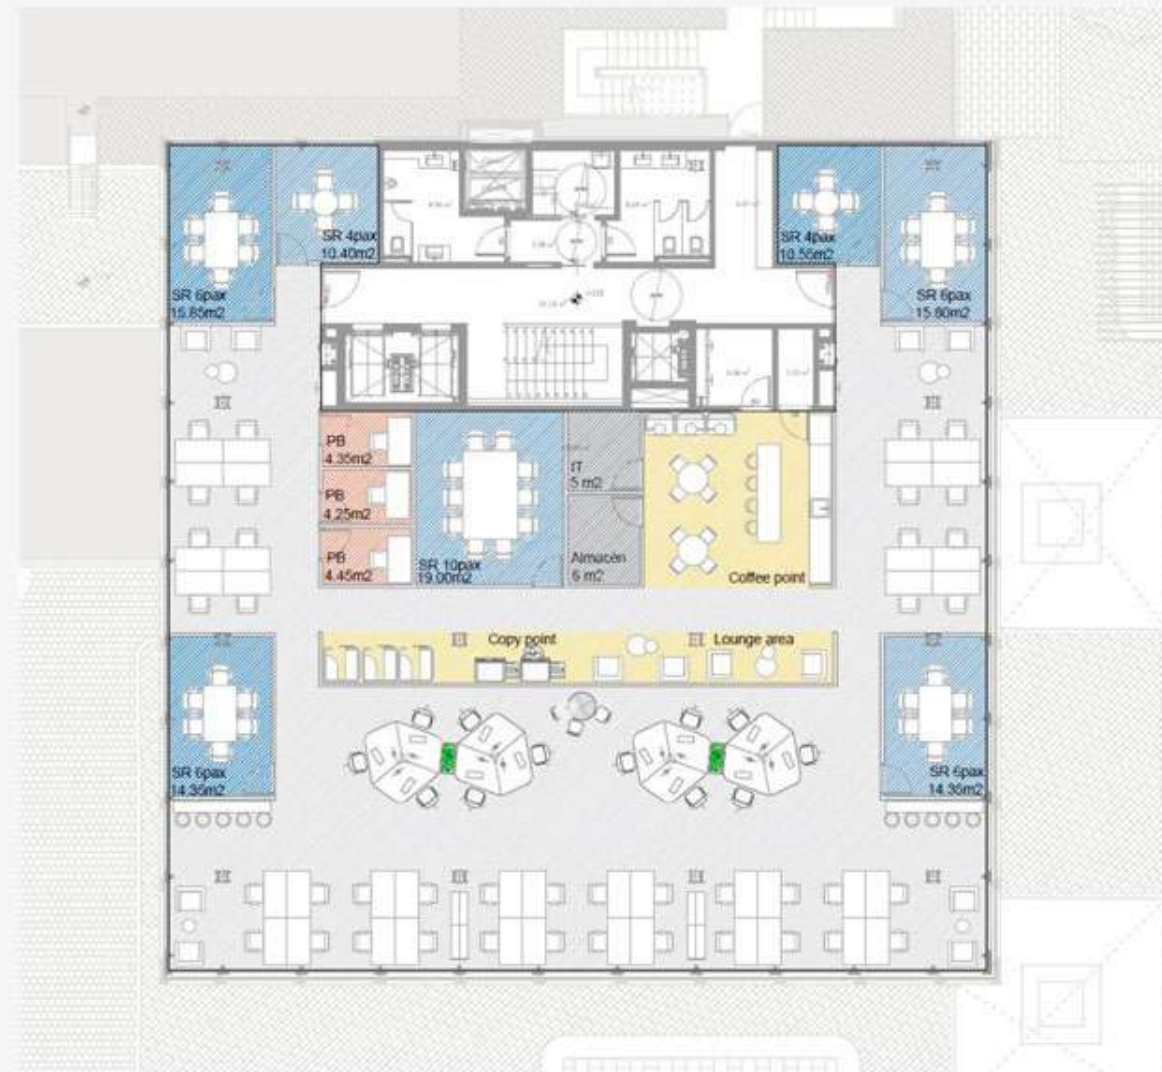


STANDARD FLOORPLATE
FOR EDUCATIONAL USERS

Test-Fit

Total workstation
capacity: 56 ppl

- Classroom 1: 40 ppl
- Classroom 2: 40 ppl


Maximum capacity: 80 ppl

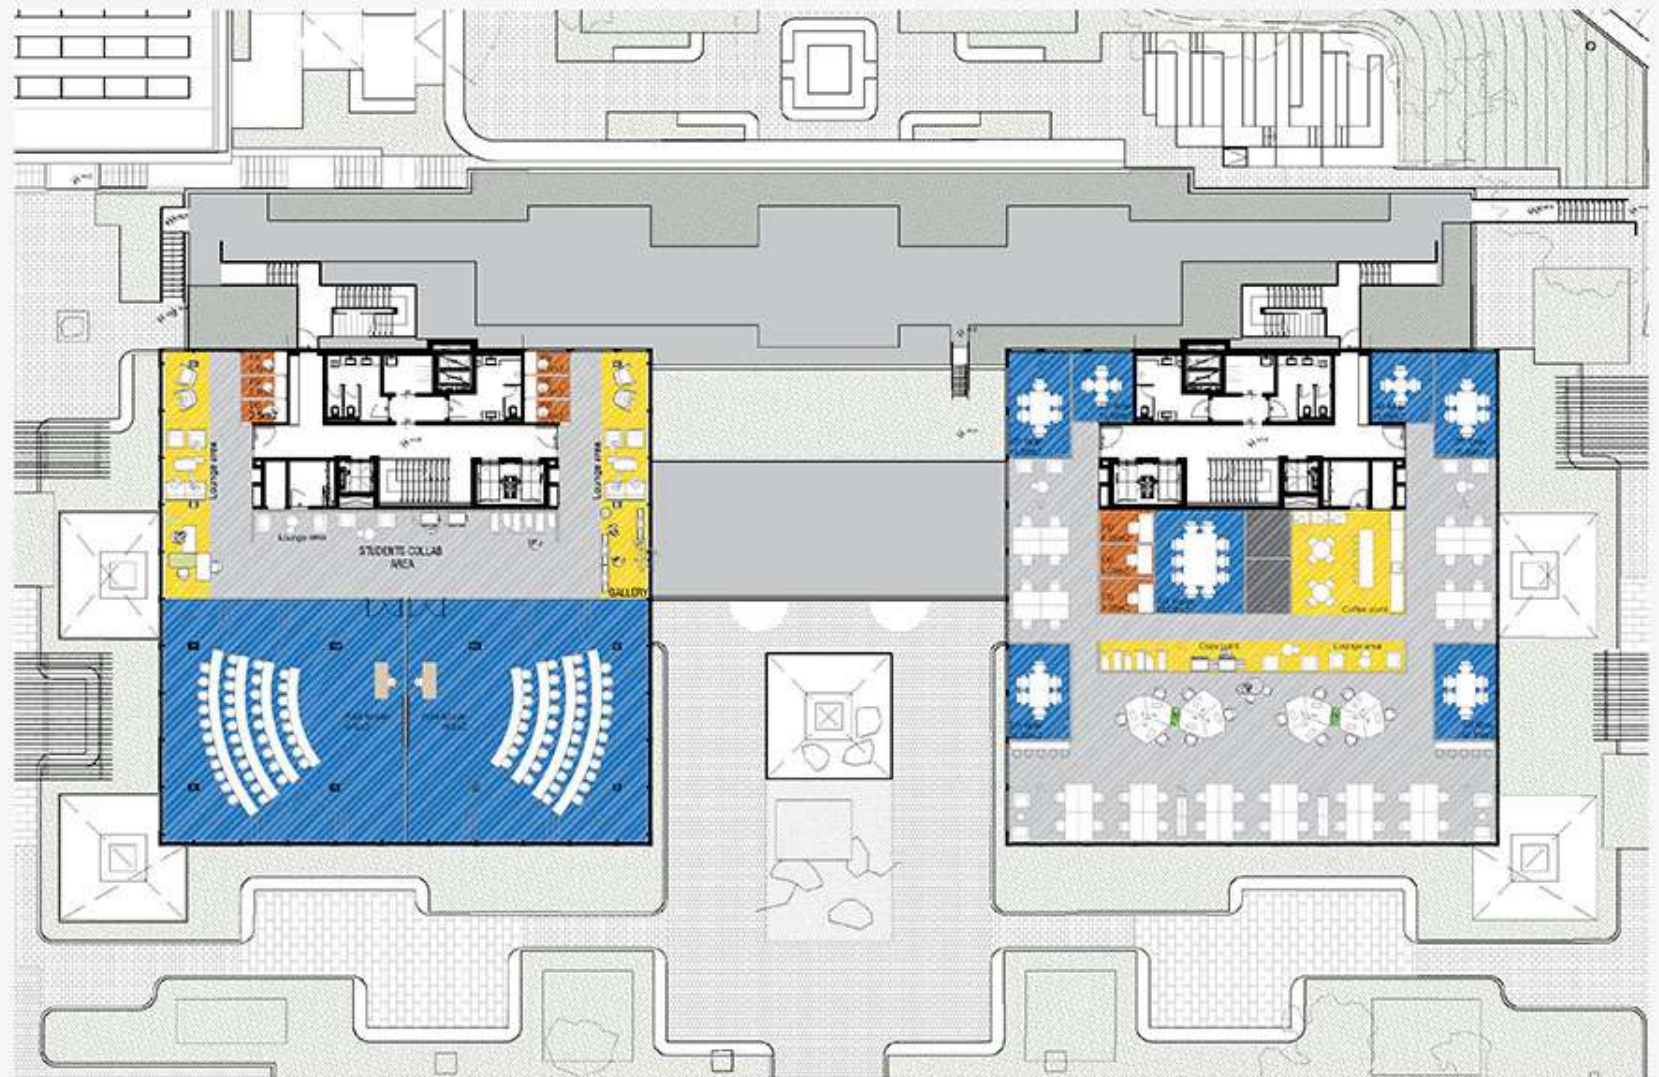

GARDEN FLOOR 1



GARDEN FLOOR 1 OFFICES
Test-Fit

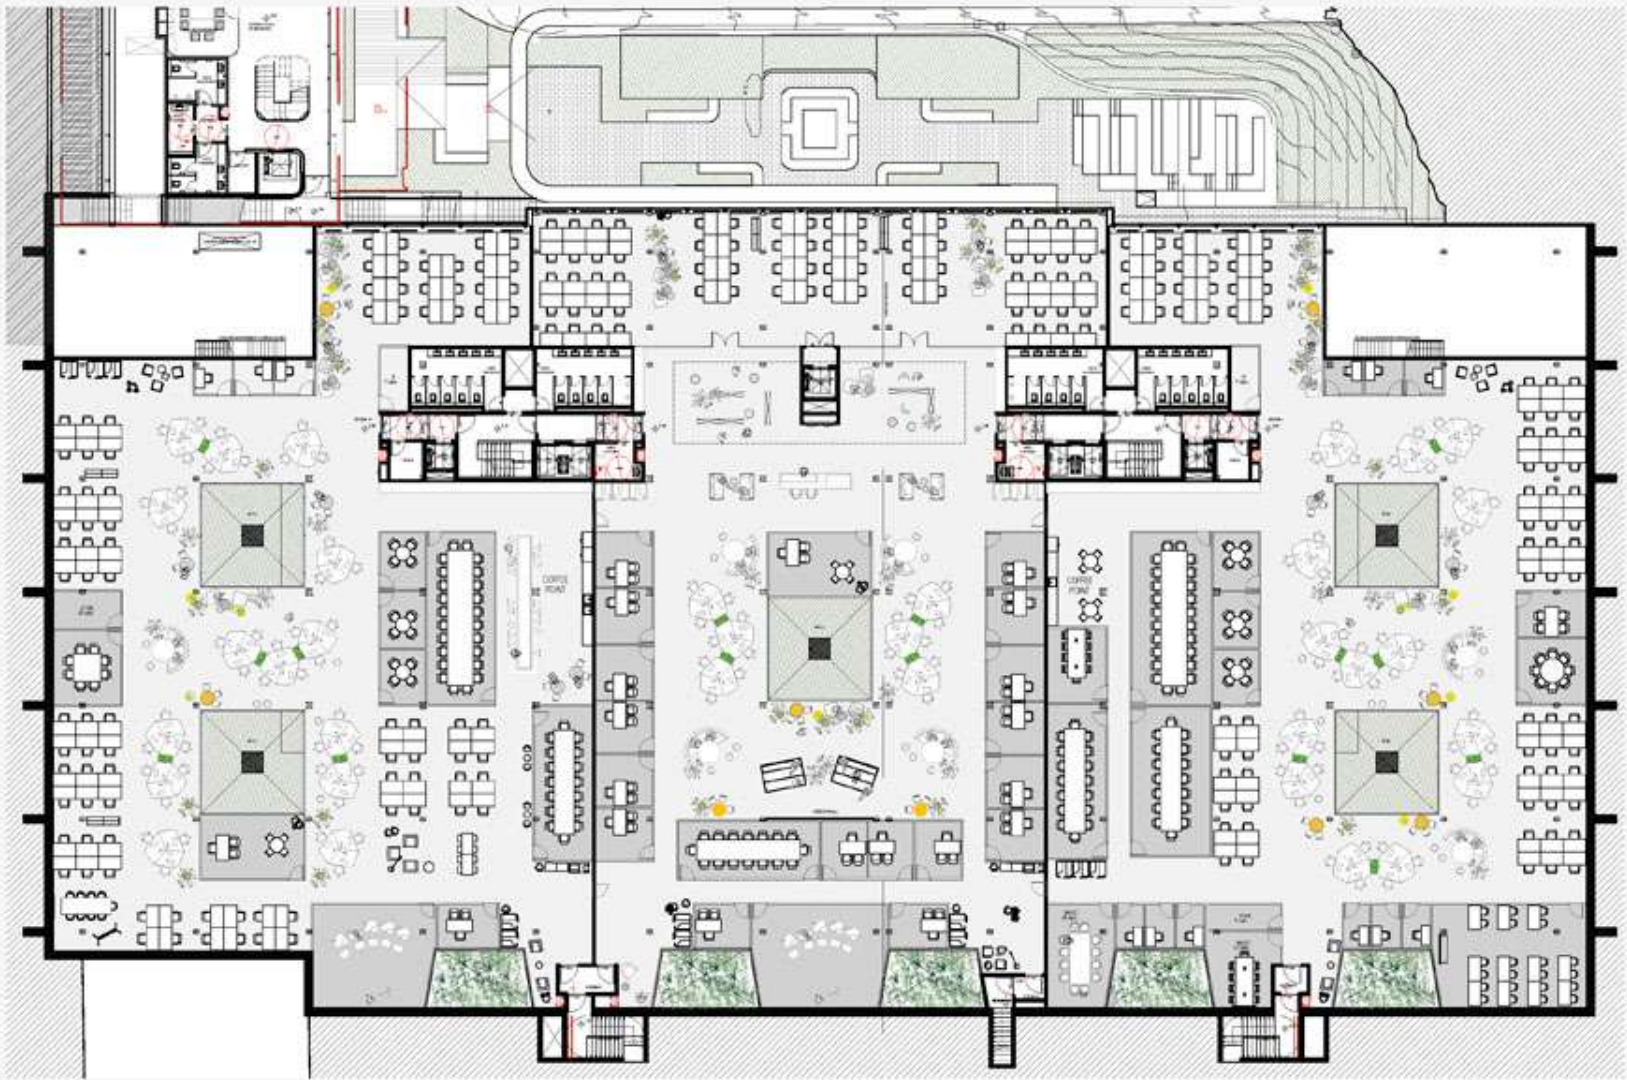


GARDEN FLOOR 1 EDUCATION


Test-Fit

Total workstation
capacity: 870 ppl

- Collaboration space
- Classrooms of various sizes
- Meeting rooms
- Staff area
- Administration area

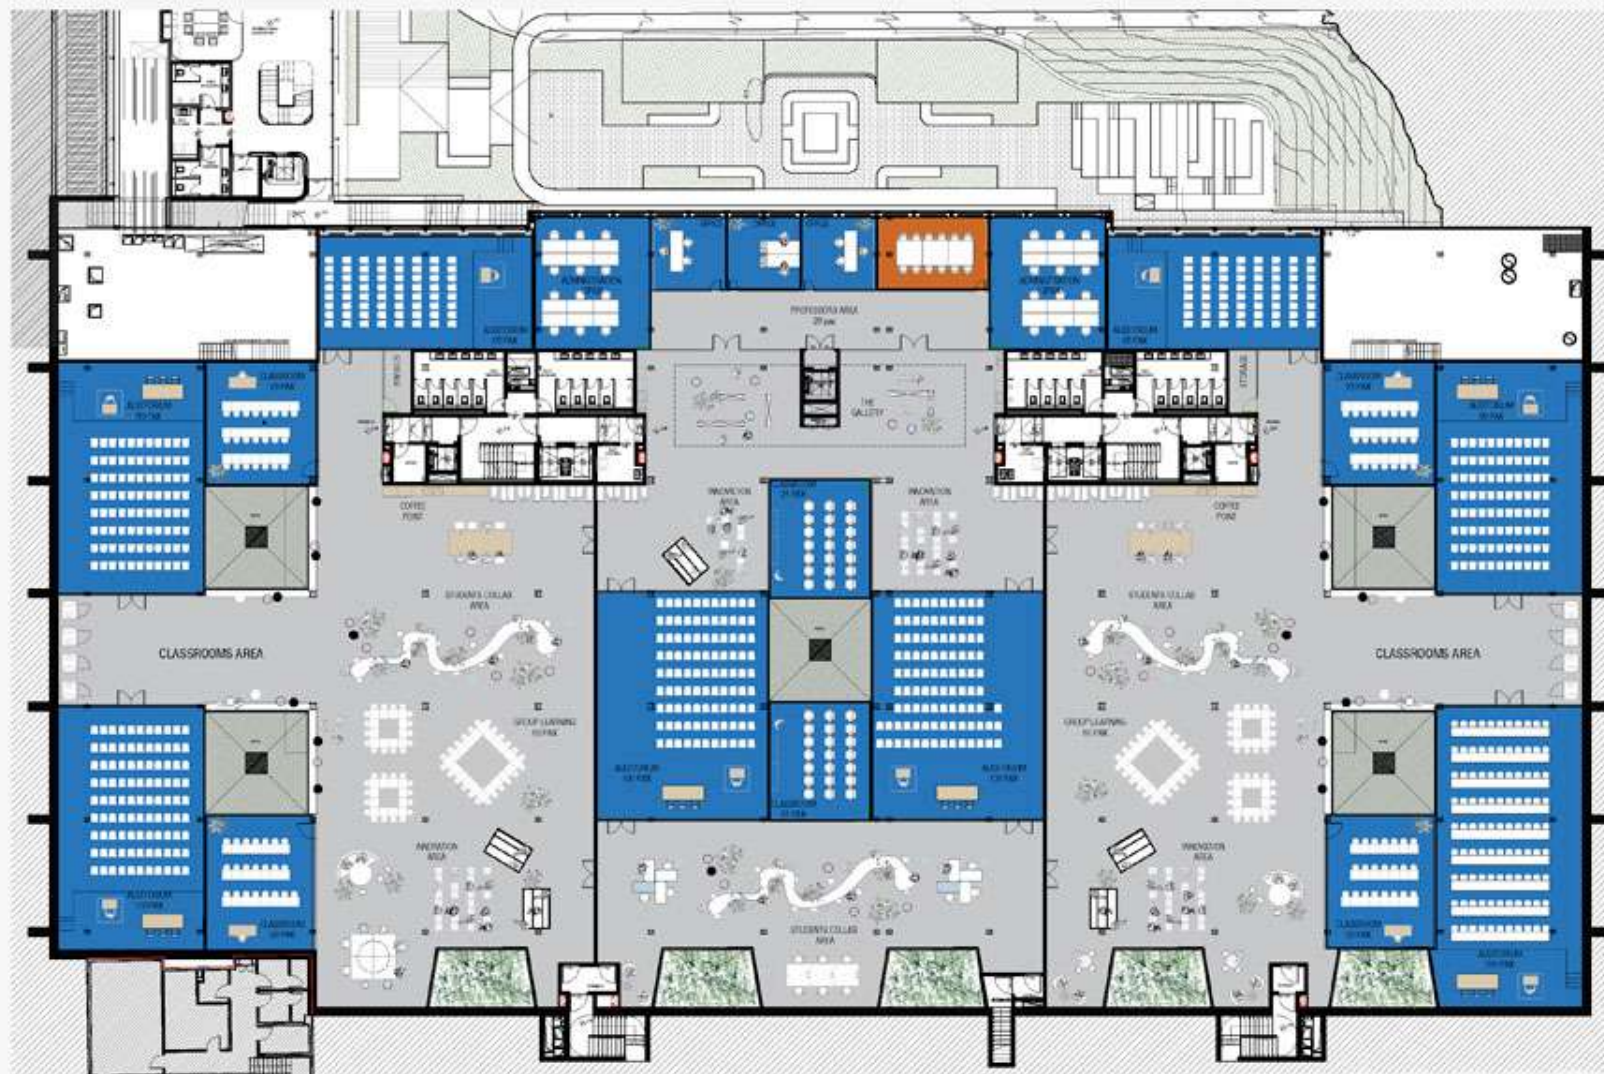

GARDEN FLOOR 2

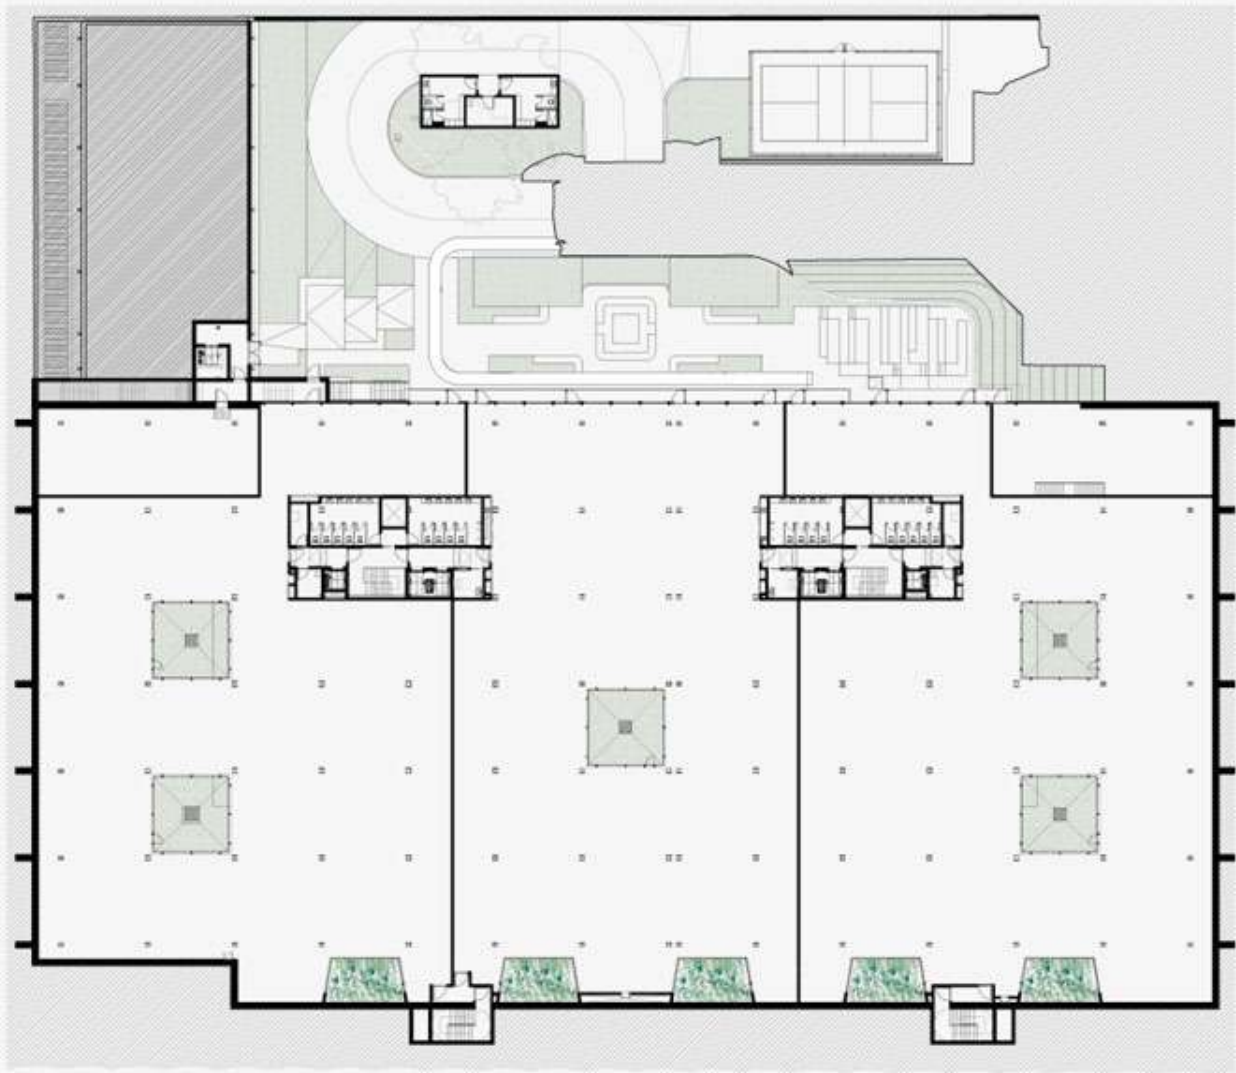


GARDEN FLOOR 2

Test-Fit

Option A:

Asymmetrical layout
designed to maximise the
flow of natural light to
the central

Wellness Zone and
Canteen

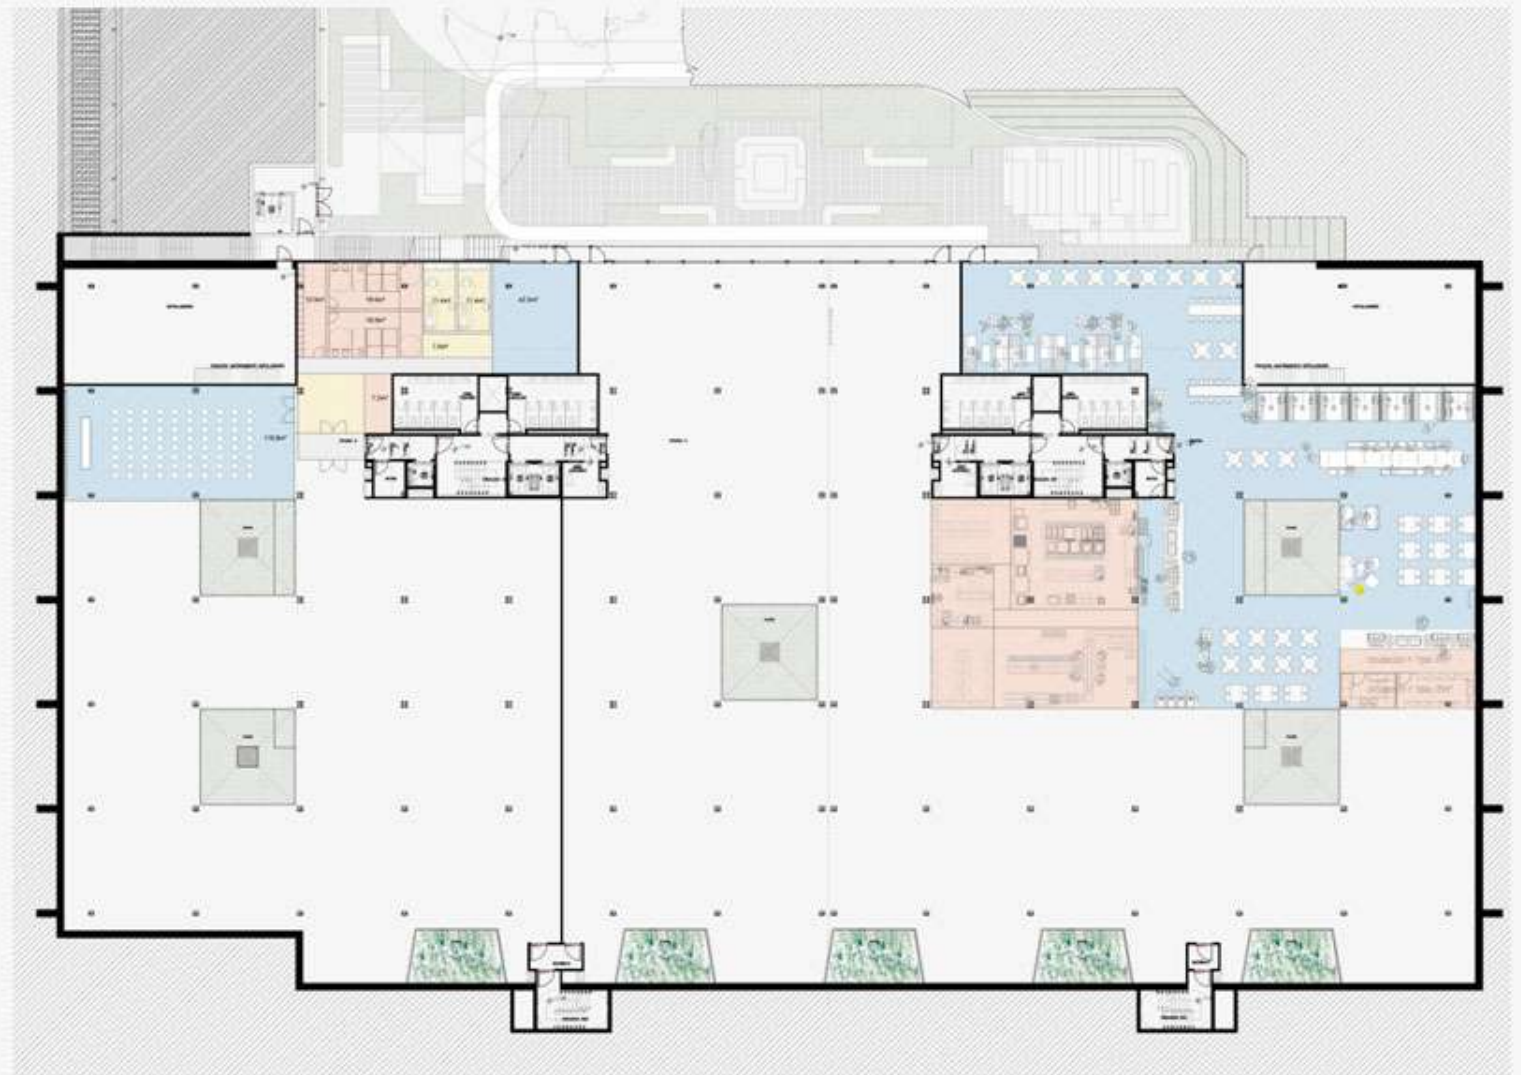

GARDEN FLOOR 2

Test-Fit



Option B:

Asymmetrical layout
designed to maximise the
flow of natural light to
the central

Wellness Zone and
Canteen